


PLANTA TIPO esc. 1:100

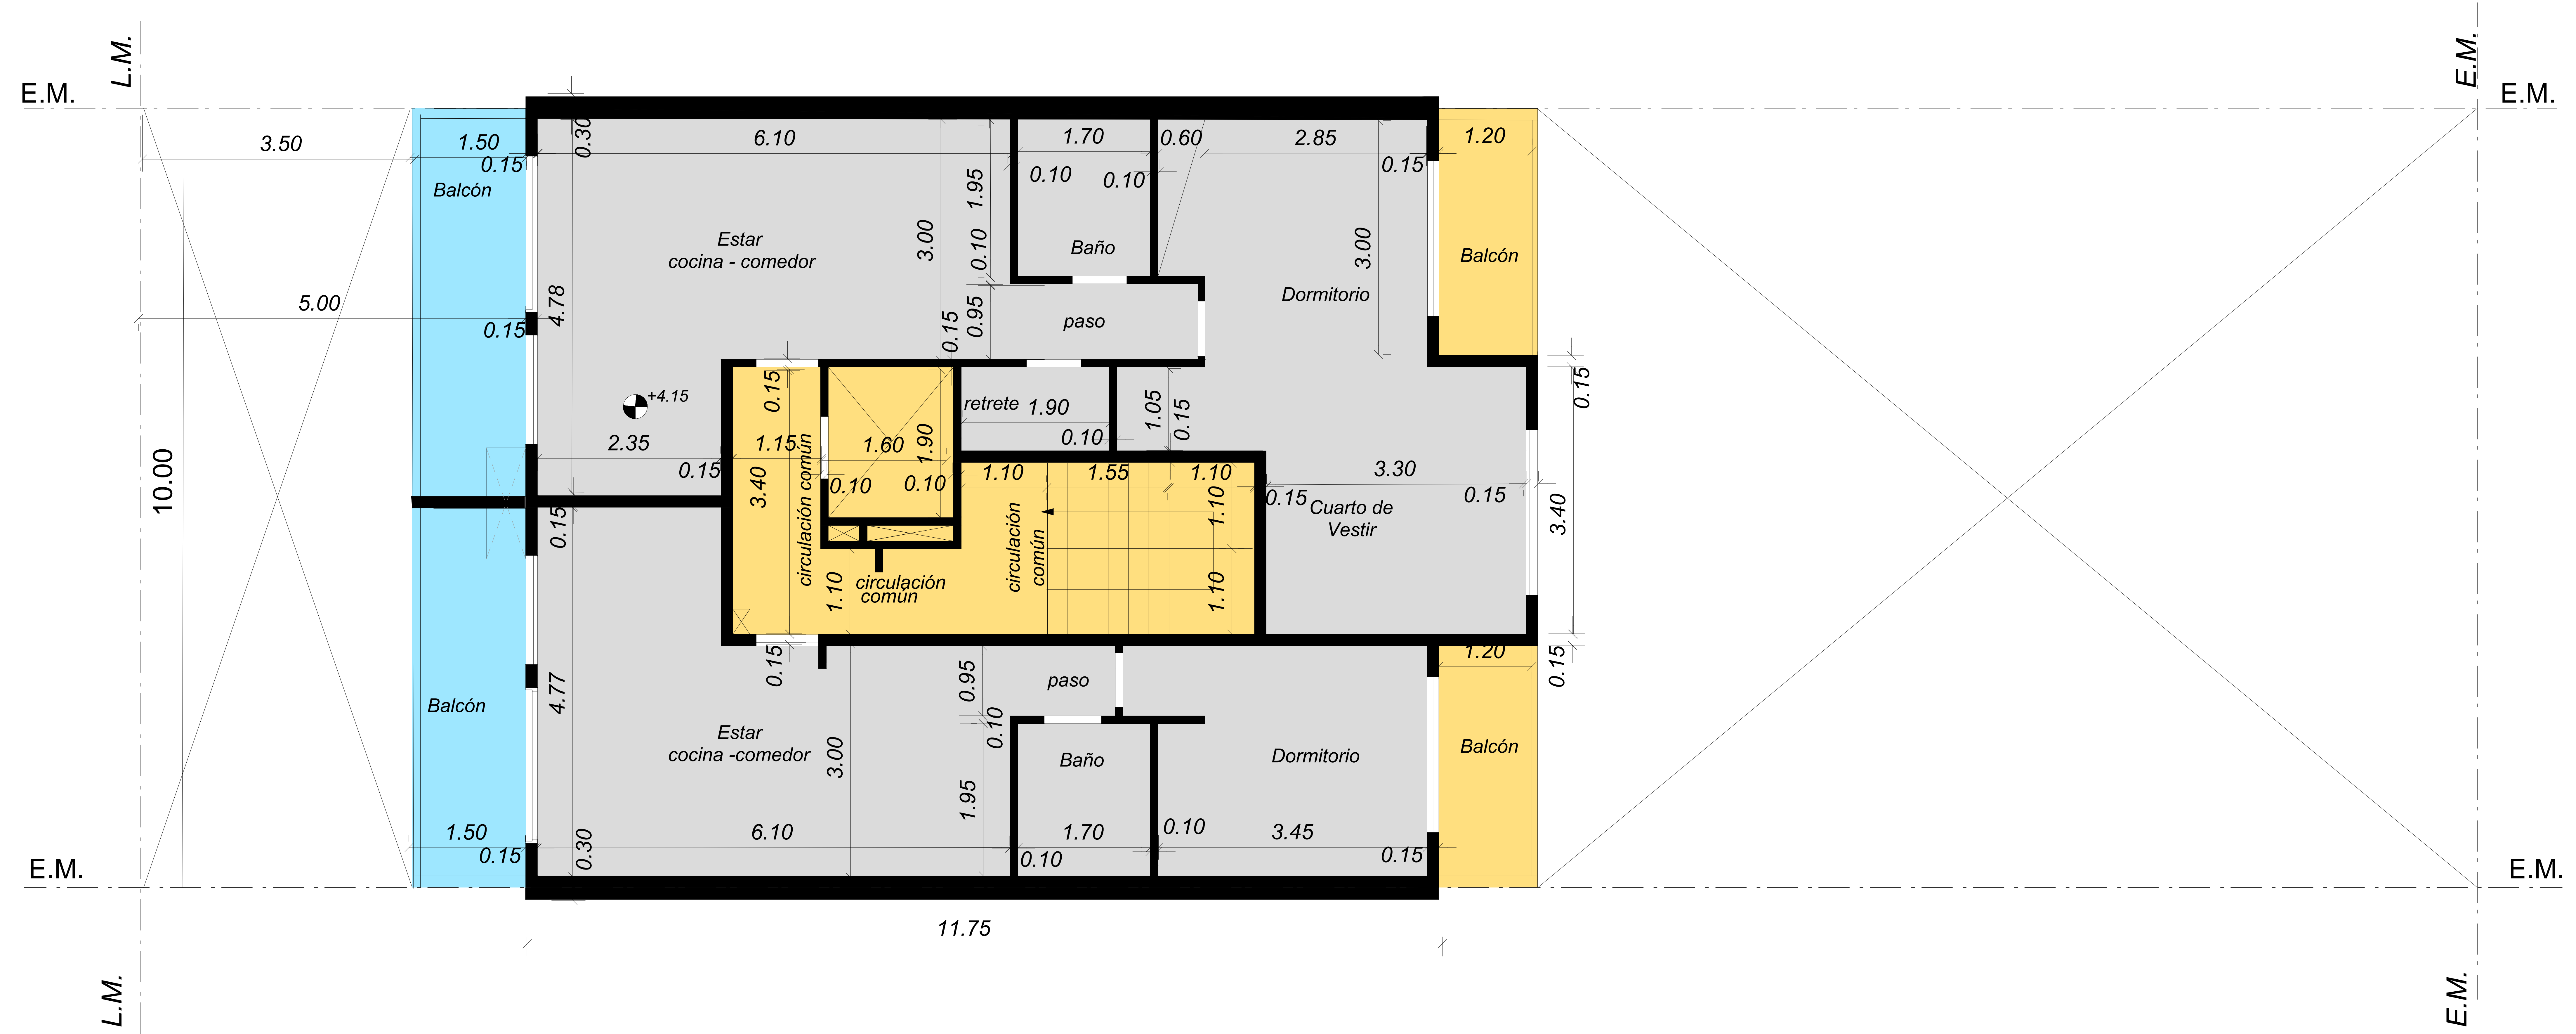

BALANCE DE SUPERFICIES

Nº	MEDIDAS		A APROBAR		OBSERVACIONES
	A	B	CUB	S/CUB	
1	1.50	10.00		15.00	No computa F.O.T. el 50%
2	11.75	3.15	37.01		
3	1.20	3.15		3.78	No computa F.O.T.
4	2.50	3.70	9.25		
5	3.10	1.20	3.72		No computa F.O.T.
6	3.90	1.20	4.68		
7	3.45	3.70	12.76		
8	7.00	2.50	17.50		No computa F.O.T.
9	11.75	3.15	37.01		
10	1.20	3.15		3.78	No computa F.O.T.
			121.93	22.56	

SILUETA GRAFICA esc. 1:200

